



Hand-drawn architectural floor plan of a bathroom and dressing area. The plan shows a central corridor (A-ア-シンク) with a sink and mirror. To the left is a shower area (シャワー) with a glass door. To the right is a toilet area (トイレ) with a toilet and a mirror. The plan includes dimensions for various elements: shower area (1500 x 1500), toilet area (1300 x 1500), and a dressing area (1500 x 1500). It also shows a door (ドア) and a window (窓). The plan is labeled with '男用' (Men's) and '女用' (Women's) for the toilet areas. The overall dimensions are 5000 x 5000.

This architectural section drawing illustrates a symmetrical building facade. The central portion features a large, trapezoidal opening with horizontal hatching, flanked by two smaller, rectangular sections with vertical hatching. The entire structure is topped by a wide, shallow, inverted V-shaped roofline. The drawing is a technical line drawing with hatching used to indicate different materials or depths.



正面图 1/50

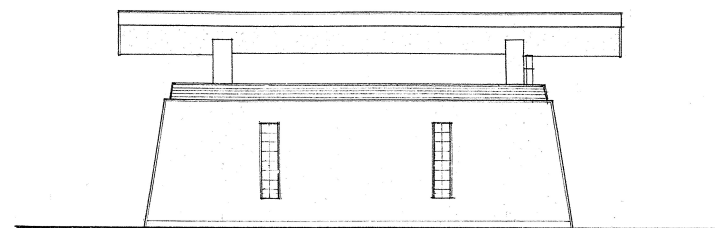


側面圖 1/20

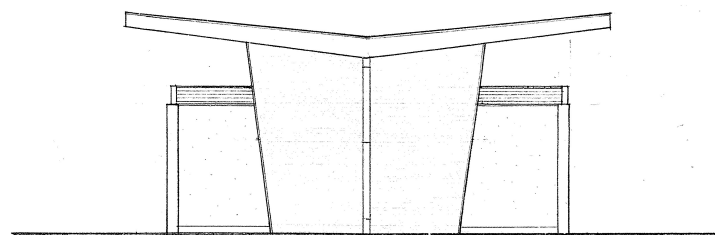


背面図 1/50

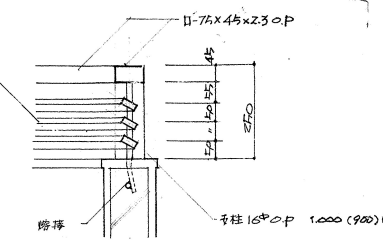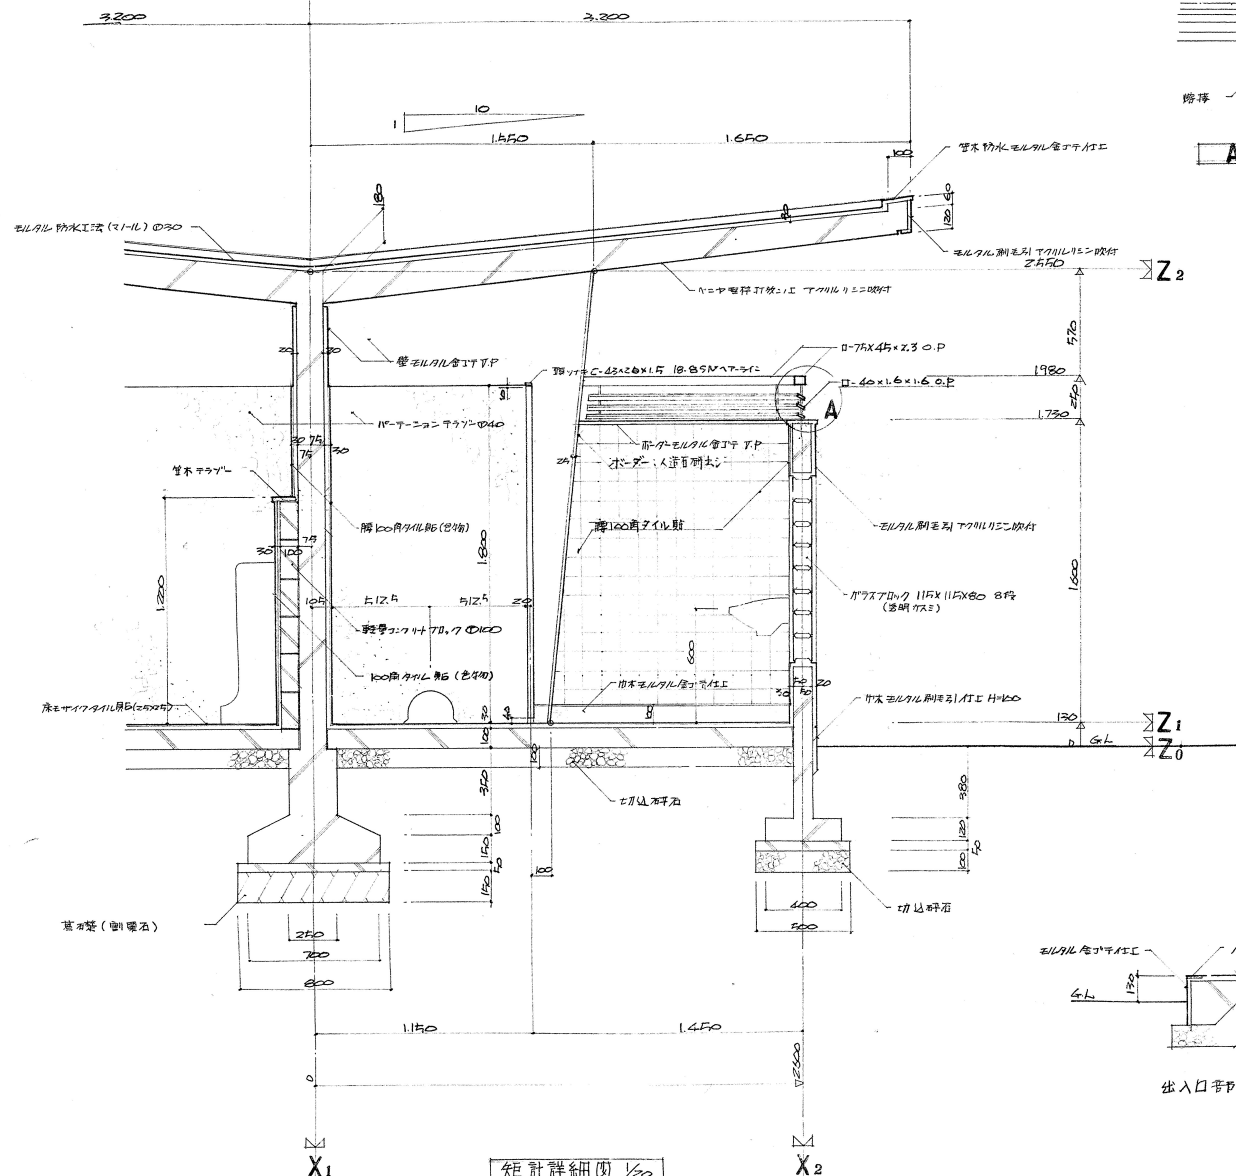

A 詳細図 1/10

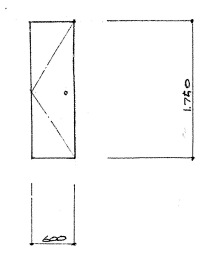


場所 : 男女便所 3ヶ所
 仕上 : 木貼(ラミネーション化粧板)付工
 見込 : 40%
 全物 : ライトベニシ組(スライク付)
 ニシキタカルト 2枚付

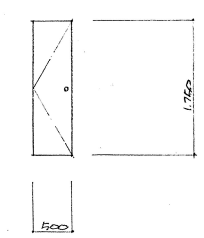

場所 : 物入 1ヶ所
 仕上 : 木貼(ラミネーション化粧板)付工
 見込 : 40%
 全物 : 丁番2枚 自便 B340

※ 建具工法は現場実測/上修正スルヲ

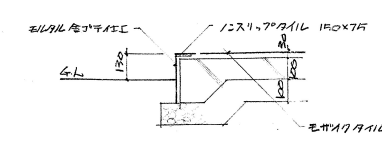

出入口部分 詳細図 1/20

矩計詳細図 1/20

管坂公園使用新築工事 設計図

矩計詳細図 建具112ト

縮尺 1/10 1/50

設計 監理 昭和 年 月 日